



13 Tallis Road, Basildon

Offers in Region of £375,000



13 Tallis Road

Basildon

This beautifully presented three-bedroom end-of-terrace house offers an exceptional opportunity for families and professionals seeking a modern home in a sought-after location.

A welcoming entrance hall leads to a generously sized living room, perfect for relaxing or entertaining. The contemporary kitchen features ample storage and sleek work surfaces, ideal for home dining.

Upstairs, the property boasts three well-proportioned bedrooms with natural light and neutral décor. The principal bedroom benefits from built-in wardrobes, while the remaining bedrooms offer versatile space for guests, a home office, or a nursery. The modern family bathroom is finished to a high standard with a white suite, including a bath with an overhead shower.

Additional features include double glazing and gas central heating.

Situated in a popular neighbourhood, the property provides easy access to local amenities, reputable schools, and transport links for straightforward commutes.



Tallis Road, Basildon SS15


Basildon

Council Tax band: C

Tenure: Freehold

EPC Energy Efficiency Rating: C


- Large Rear Garden
- Off Street Parking for Multiple Cars
- End of Terrace
- 3 Bedrooms
- Kitchen/Diner
- Conservatory
- UPVC Double Glazing

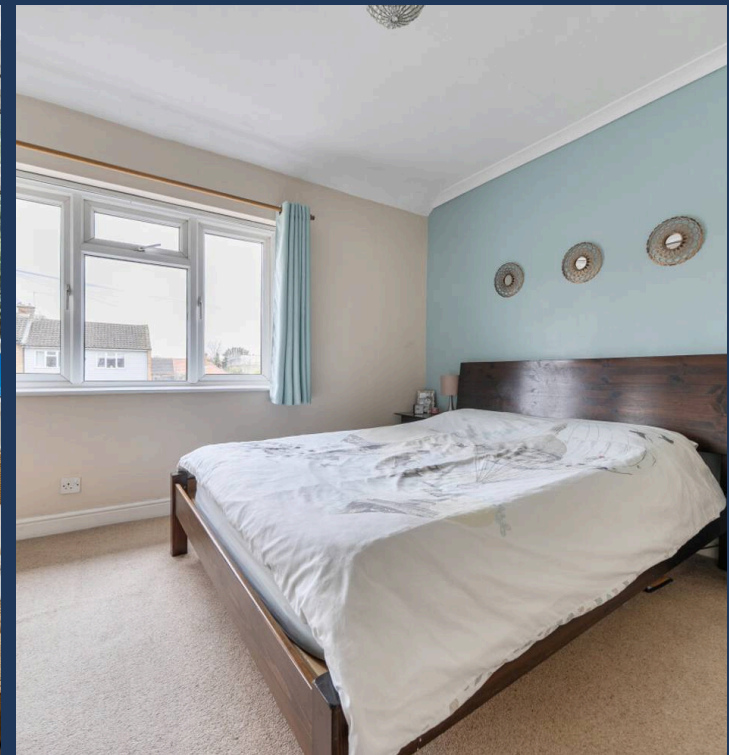

Tallis Road , Basildon, SS15

Approximate Area = 1069 sq ft / 99.3 sq m

For identification only - Not to scale

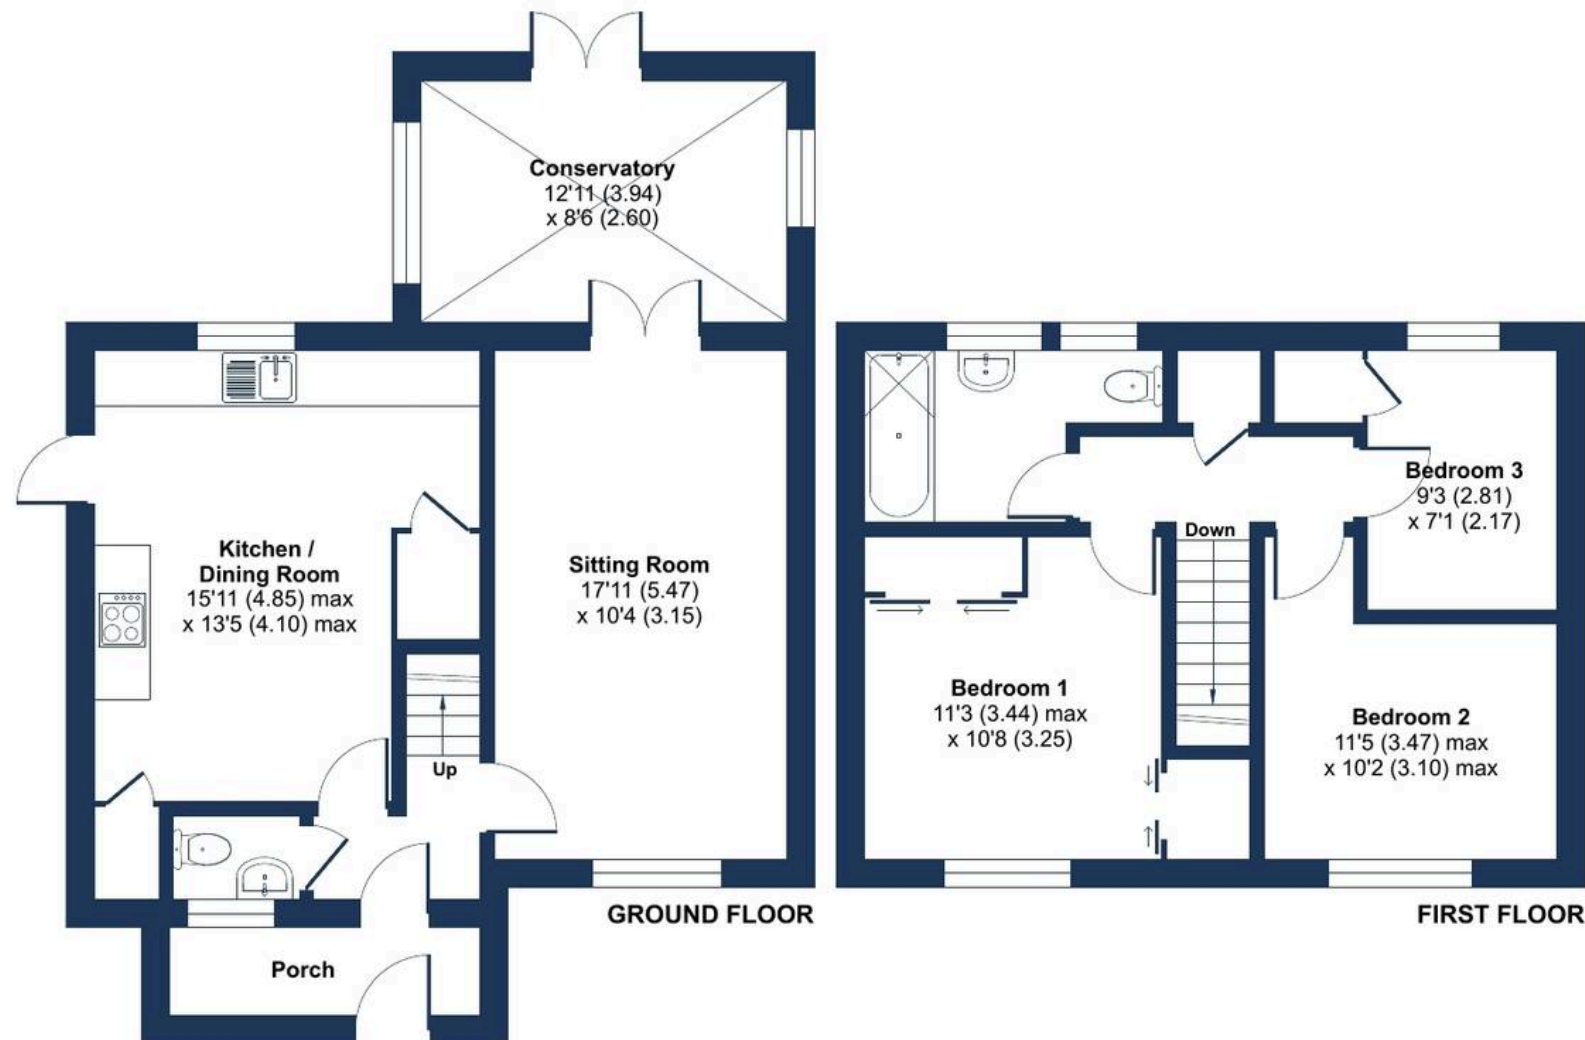

Floor plan produced in accordance with RICS Property Measurement Standards incorporating International Property Measurement Standards (IPMS2 Residential). © nichecom 2026. Produced for Brookings Estate Agents. REF: 1434379



BROOKINGS
SALES • LETTINGS • MANAGEMENT